


ITEM NO.	INTERNAL PART NUMBER	MFG. PART NUMBER	VENDOR	DESCRIPTION	QTY.
1	PV-PN-A16	N/A	AS BUILT	MODIFIED JARTOP ORBIT VALVE**	1
2	PV-PN-21	N/A	incl. w/ JARTOP	1" TO 3/4" NPT BUSHING*	2
3	PV-PN-02	188131	HOME DEPOT	3/4" NPT TO 3/4" PIPE SLIP ADAPTER	2
4	PV-PN-22	MME-3QDS-D012	CLIPPARD	EXHALATION VALVE CONTROL SOLENOID	1
5	PV-PN-23	5779K109	MCMaster CARR	1/4" NPT TO PUSH-TO-CONNECT	2
6	PV-PN-30	5233K52	MCMaster CARR	1/4" FLEXIBLE TUBING	1
7	PV-PN-11	254518	HOME DEPOT	3/4" PVC 2" LONG	1
8	PV-PN-06	868690	HOME DEPOT	3/4" PVC TO 3/4" CPVC ADAPTER	2
9	PV-PN-33	206153	HOME DEPOT	3/4" CPVC 9.5" LONG	1
10	PV-PN-34	254518	HOME DEPOT	3/4" PVC 3.5" LONG	2
11	PV-PN-35	254518	HOME DEPOT	3/4" PVC 5.5" LONG	1
12	PV-PN-A10	N/A	AS BUILT	FLOW METER ASSEMBLY	1
13	PV-PN-36	187976	HOME DEPOT	3/4" PIPE ELBOW (SLIP)	2
14	PV-PN-37	HMEF1000	CARE FUSION	HME 1000 FILTER	1

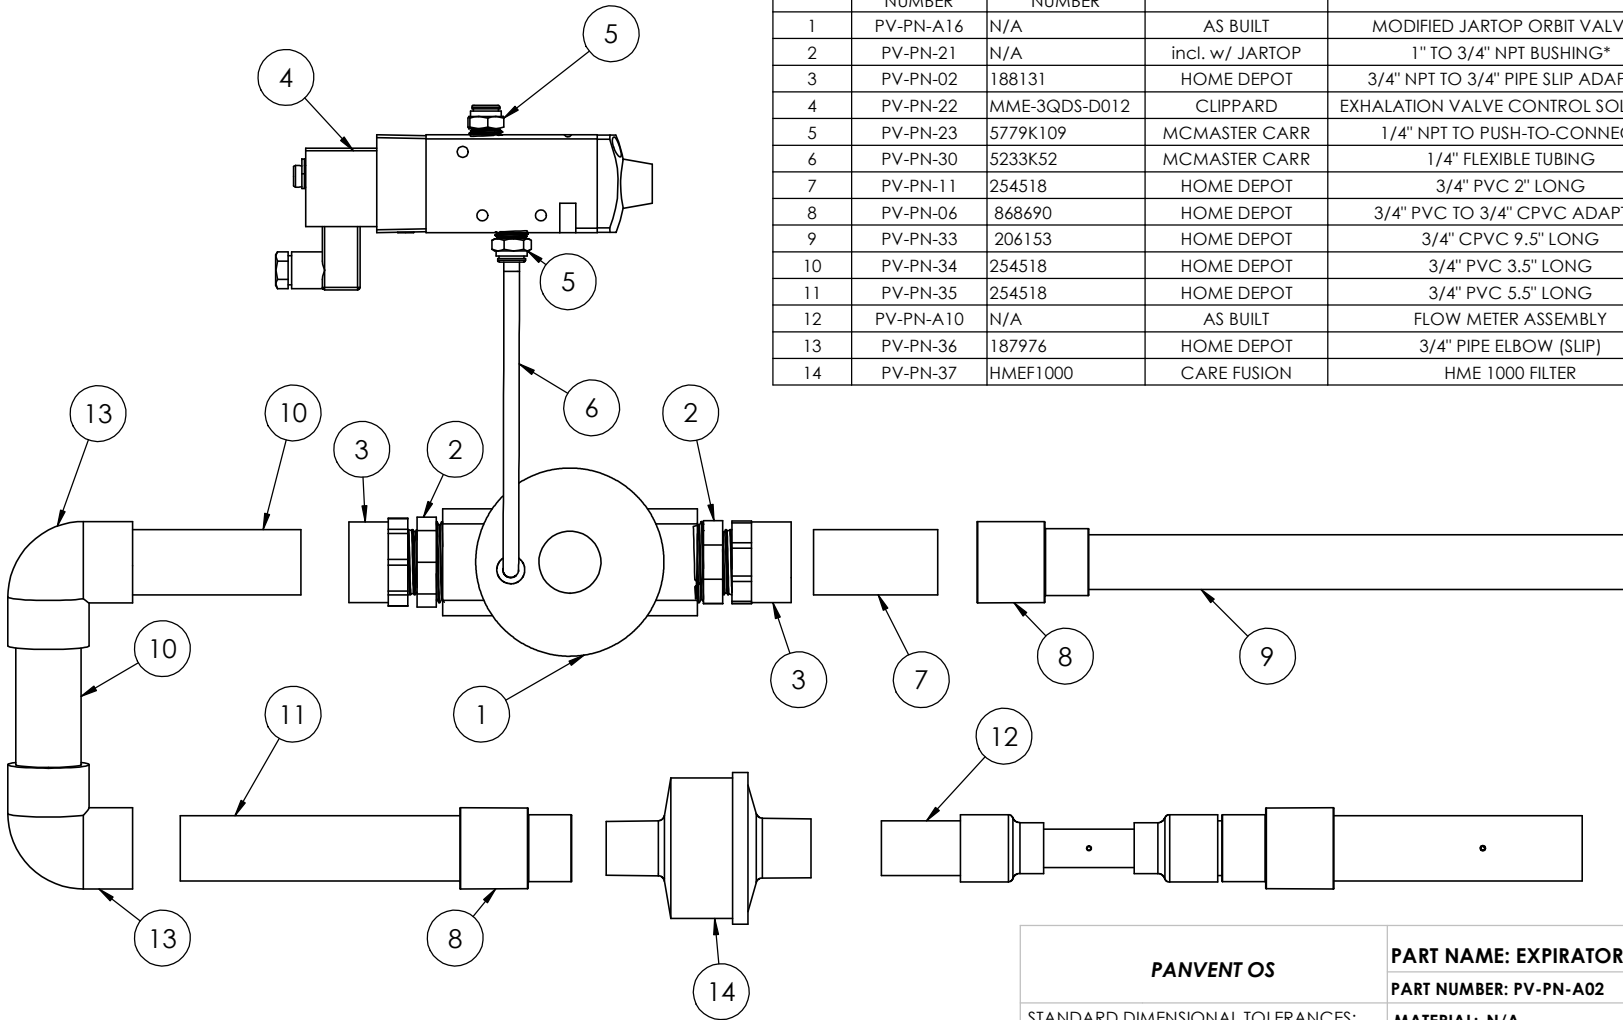

NOTES:

- 1) USE OF PVC CEMENT IS PROHIBITED
- 2) *DENOTES PART MAY NOT BE REQUIRED FOR ASSEMBLY
- 3) **SEE BUILD INSTRUCTIONS FOR ASSEMBLY INSTRUCTIONS

PANVENT OS	PART NAME: EXPIRATORY LIMB	Rev:
	PART NUMBER: PV-PN-A02	
	MATERIAL: N/A	FINISH: XXXXXX
	DESIGN ENGINEER:	
	DESIGN APPROVAL:	
	DATE: JULY 17, 2020	

PART LOCATION:

SHEET SCALE: 1:2

SHEET NUMBER: 1 of 2